


PLANLÖSNING

- 1. HALL
- 2. KÖK / VARDAGSRUM
- 3. SOVRUM
- 4. BADRUM
- 5. LOFT
- 6. TERRASS

BOA: 37m²
BYA: 30m²

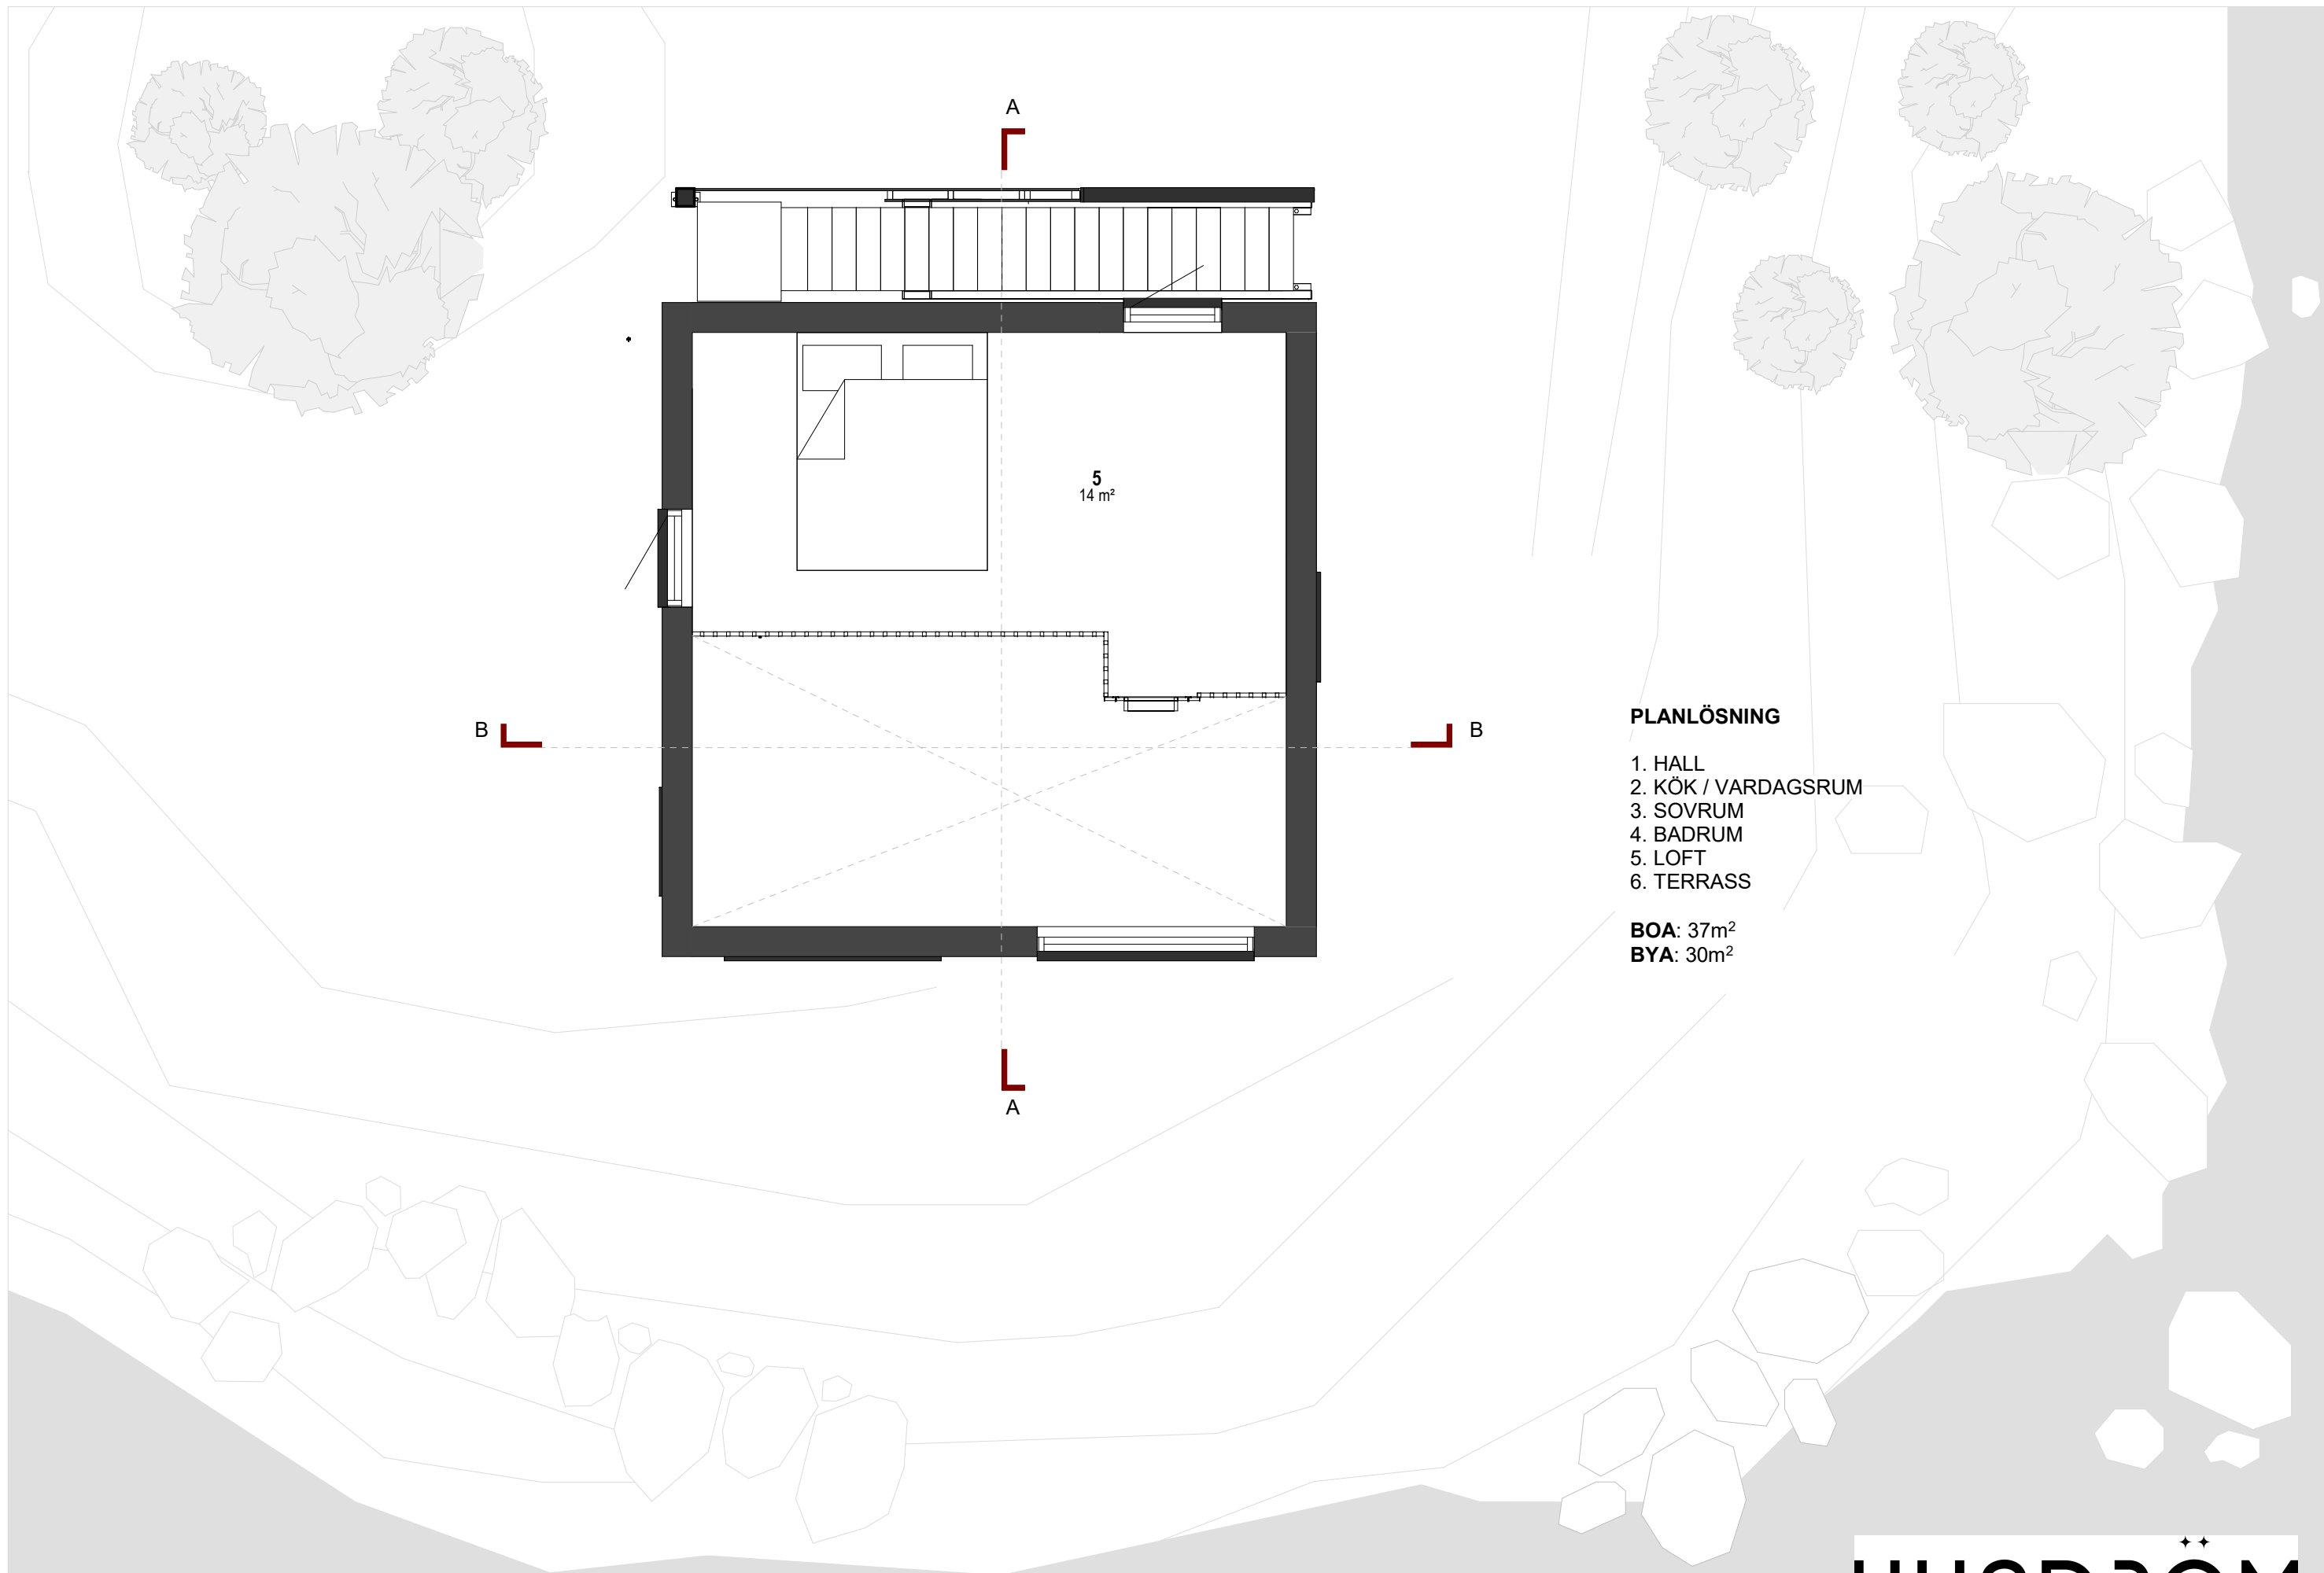


5
14 m²

PLANLÖSNING

- 1. HALL
- 2. KÖK / VARDAGSRUM
- 3. SOVRUM
- 4. BADRUM
- 5. LOFT
- 6. TERRASS





BOA: 37m²
BYA: 30m²

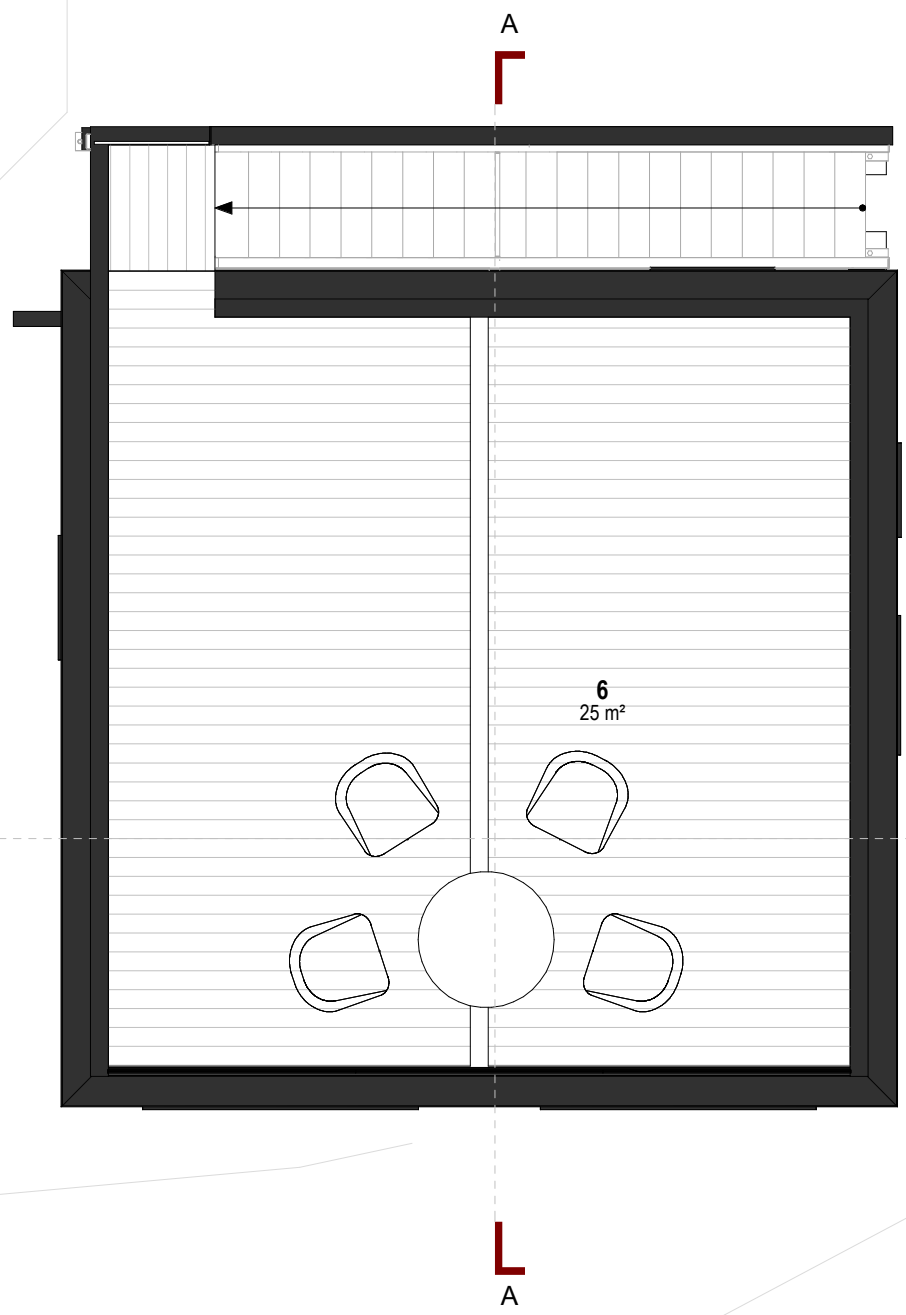

PLANLÖSNING

- 1. HALL
- 2. KÖK / VARDAGSRUM
- 3. SOVRUM
- 4. BADRUM
- 5. LOFT
- 6. TERRASS

BOA: 37m²
BYA: 30m²

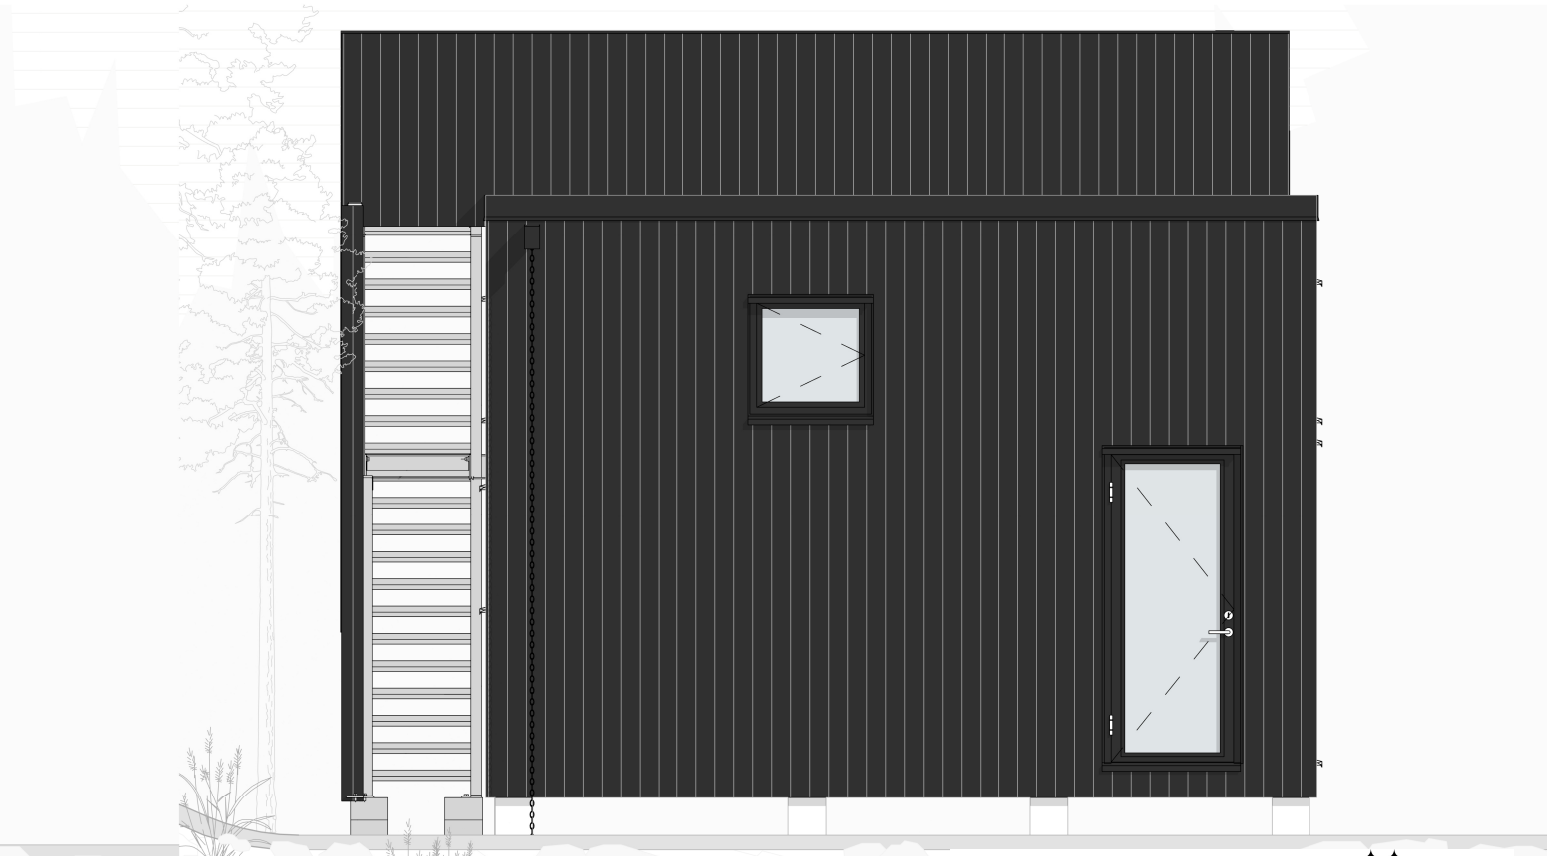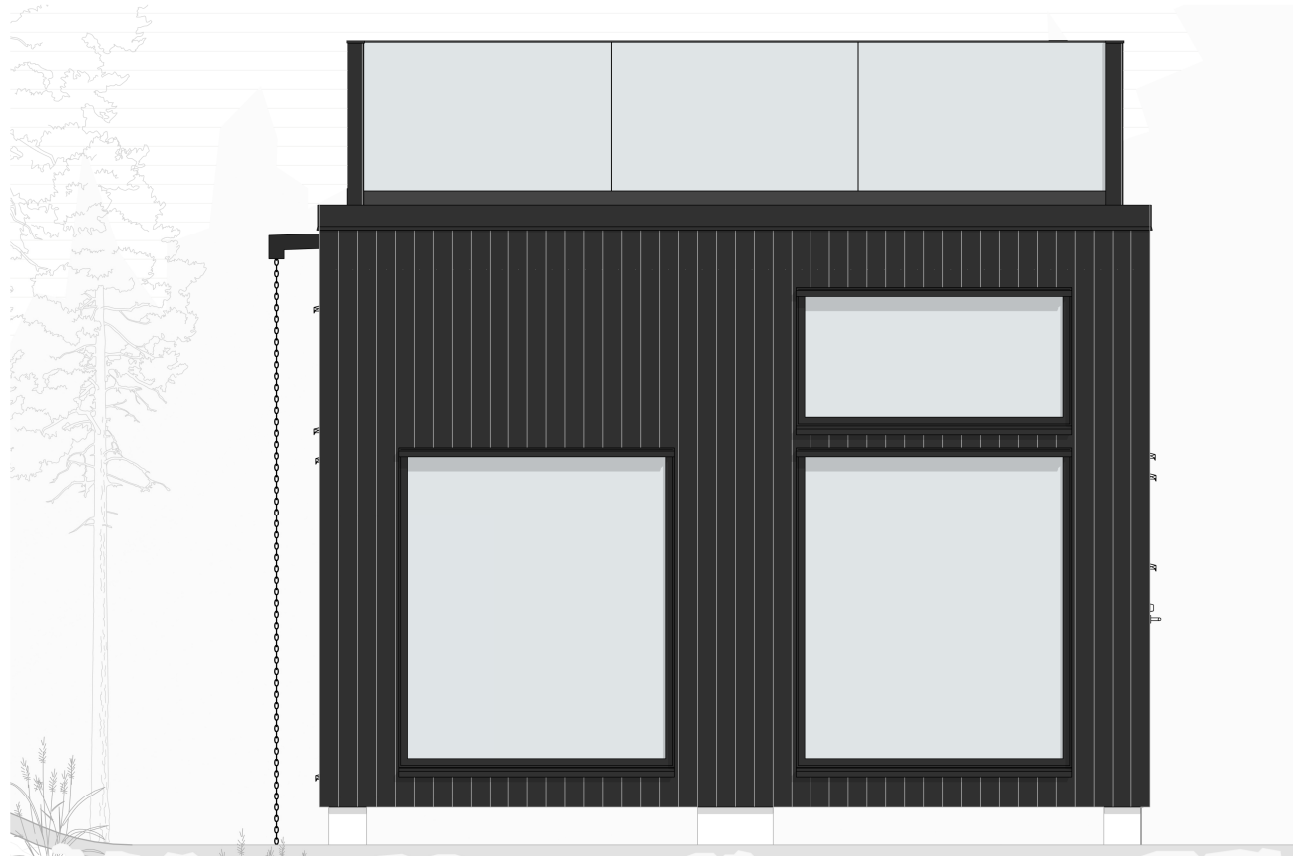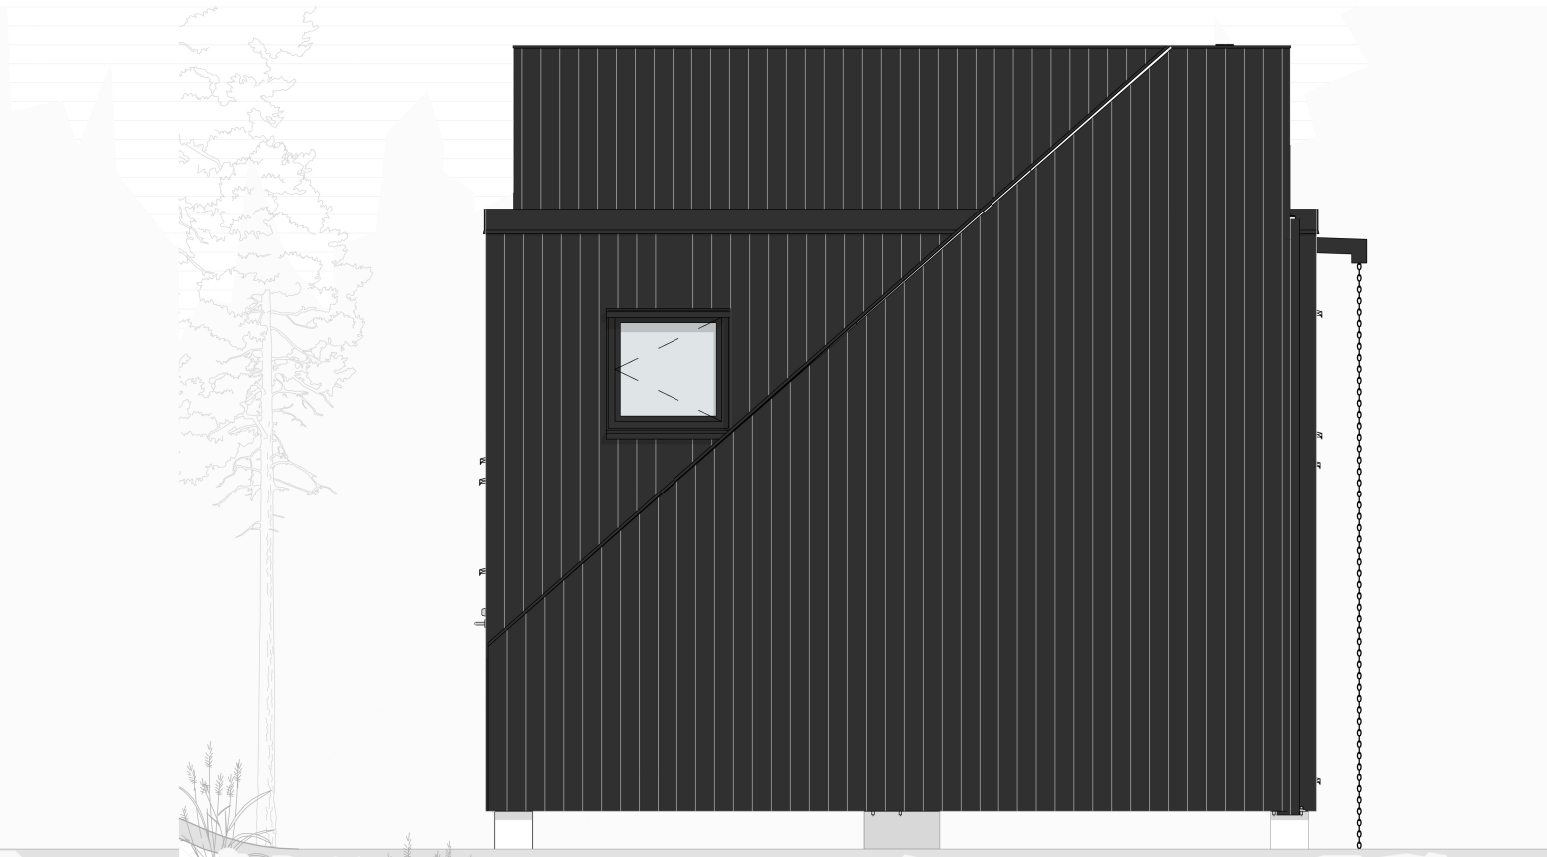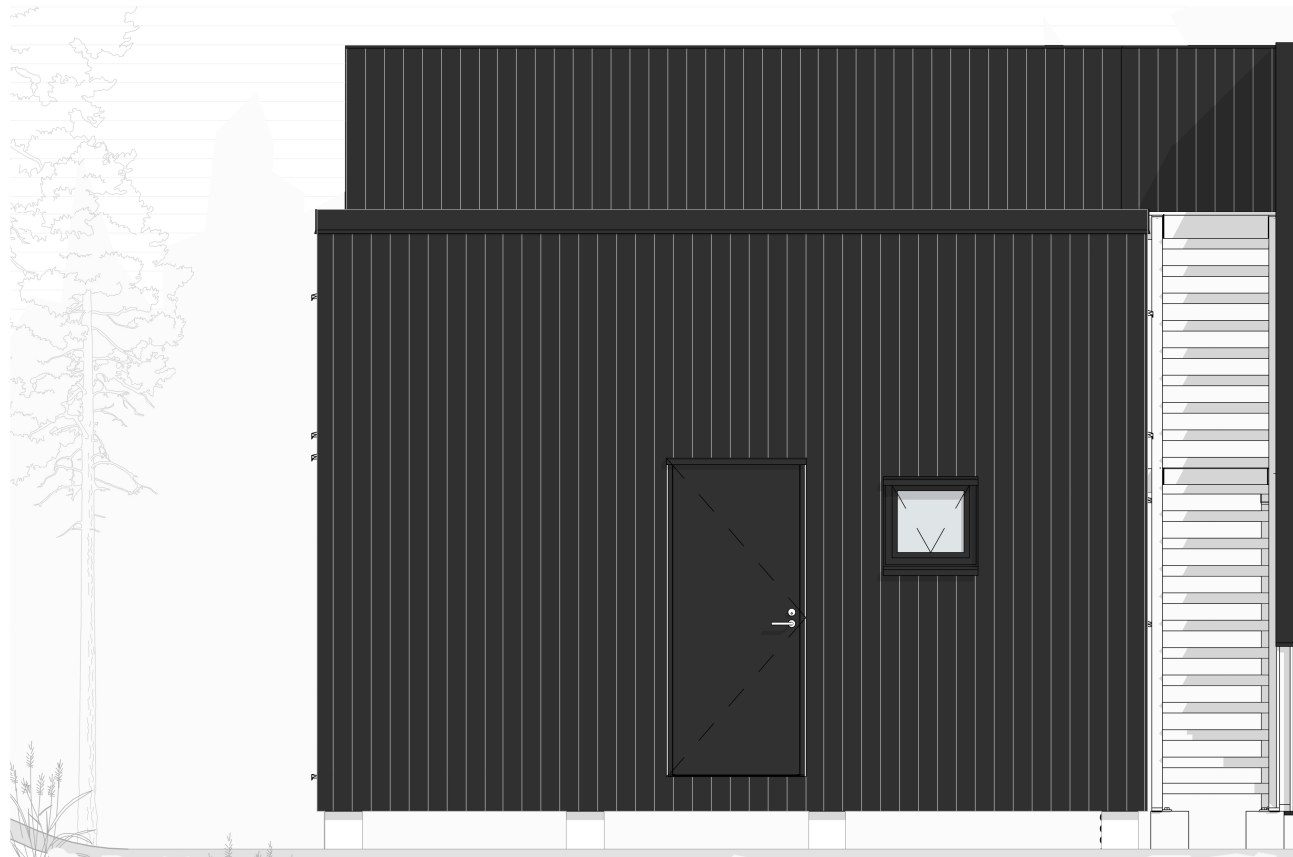

A-A



B-B

